




NORTH ELEVATION

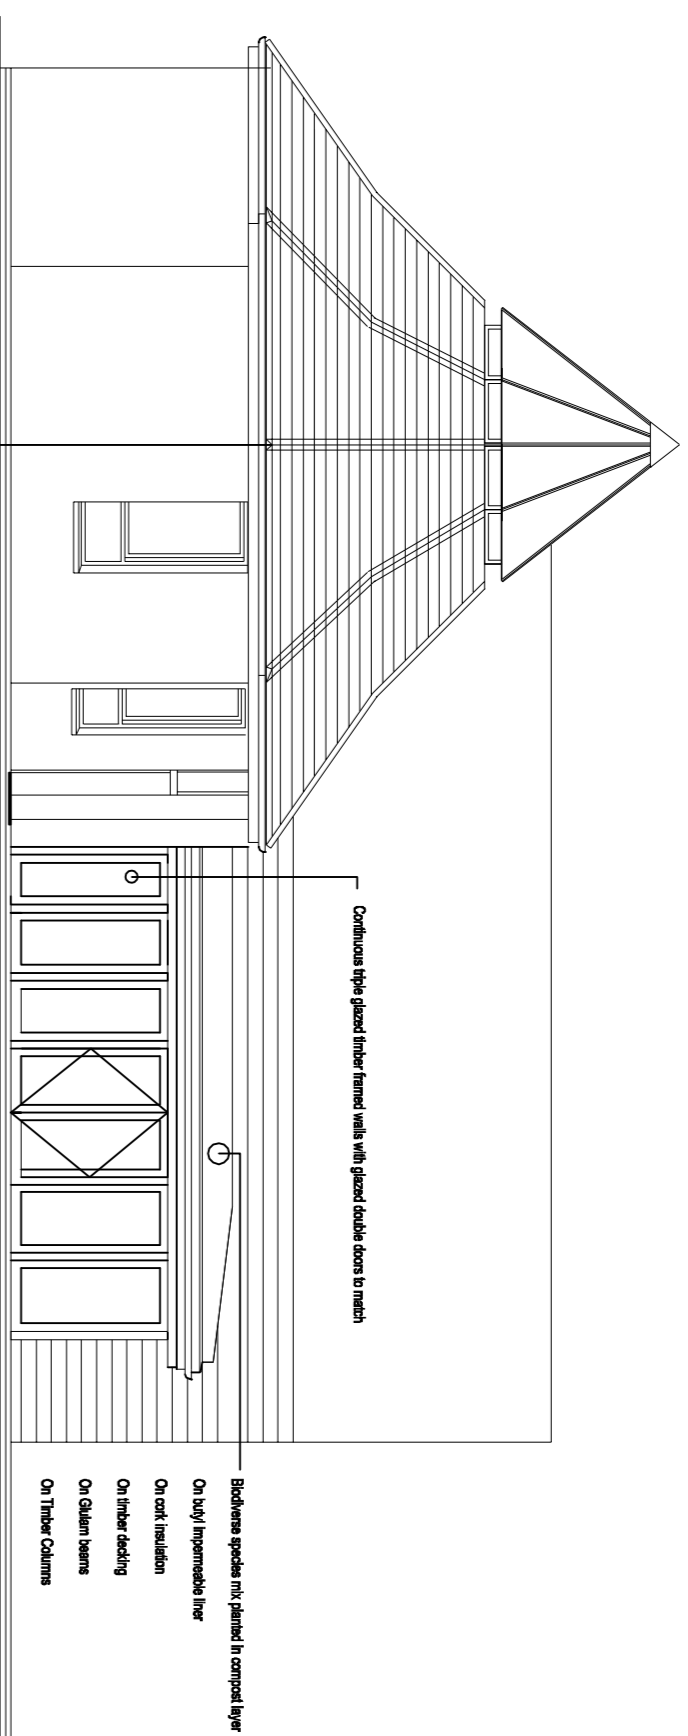


SOUTH ELEVATION

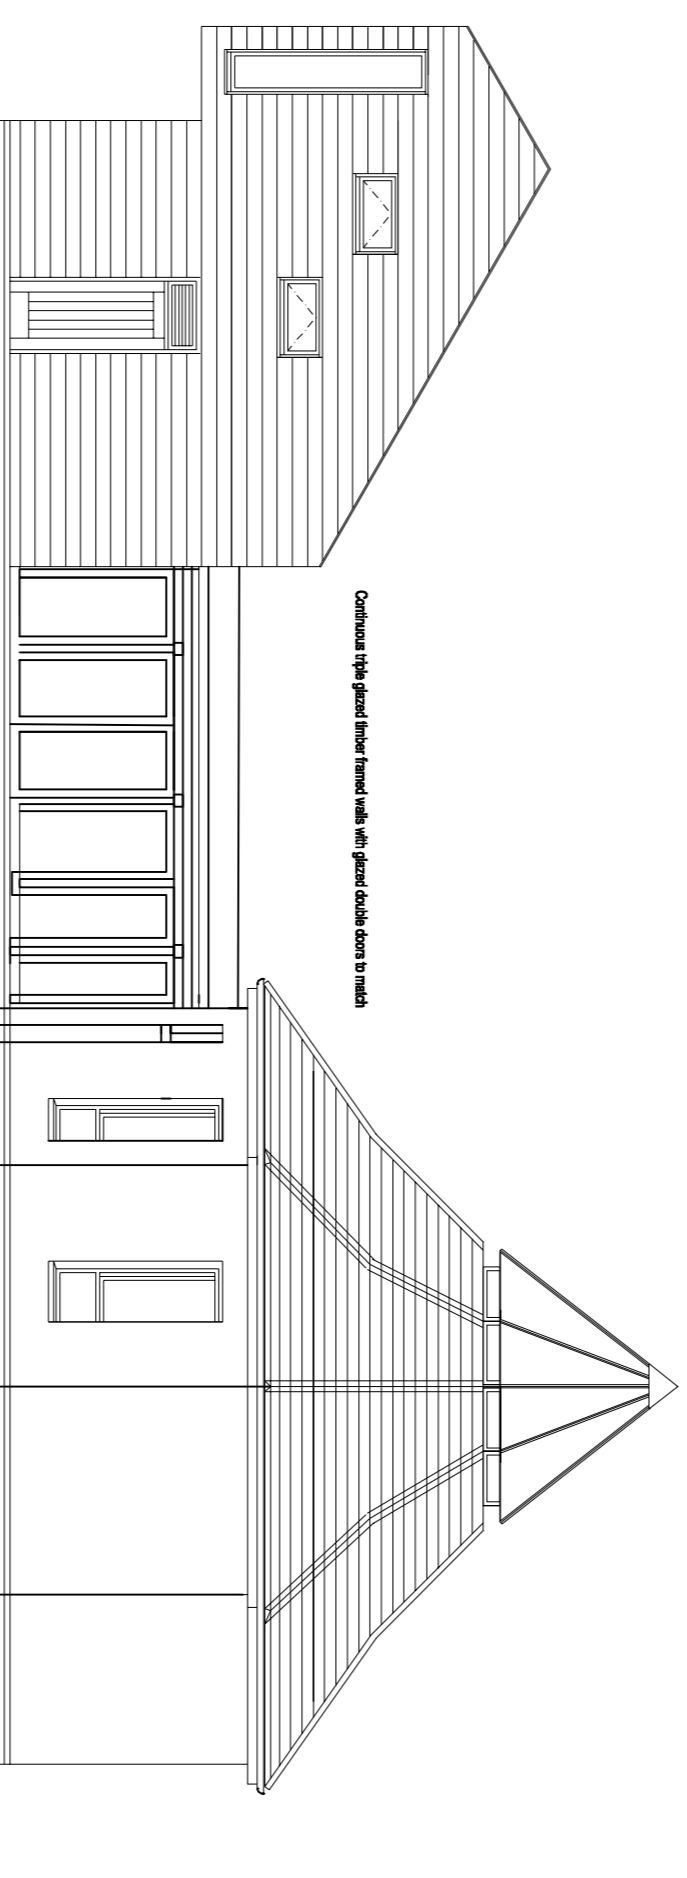

WEST ELEVATION

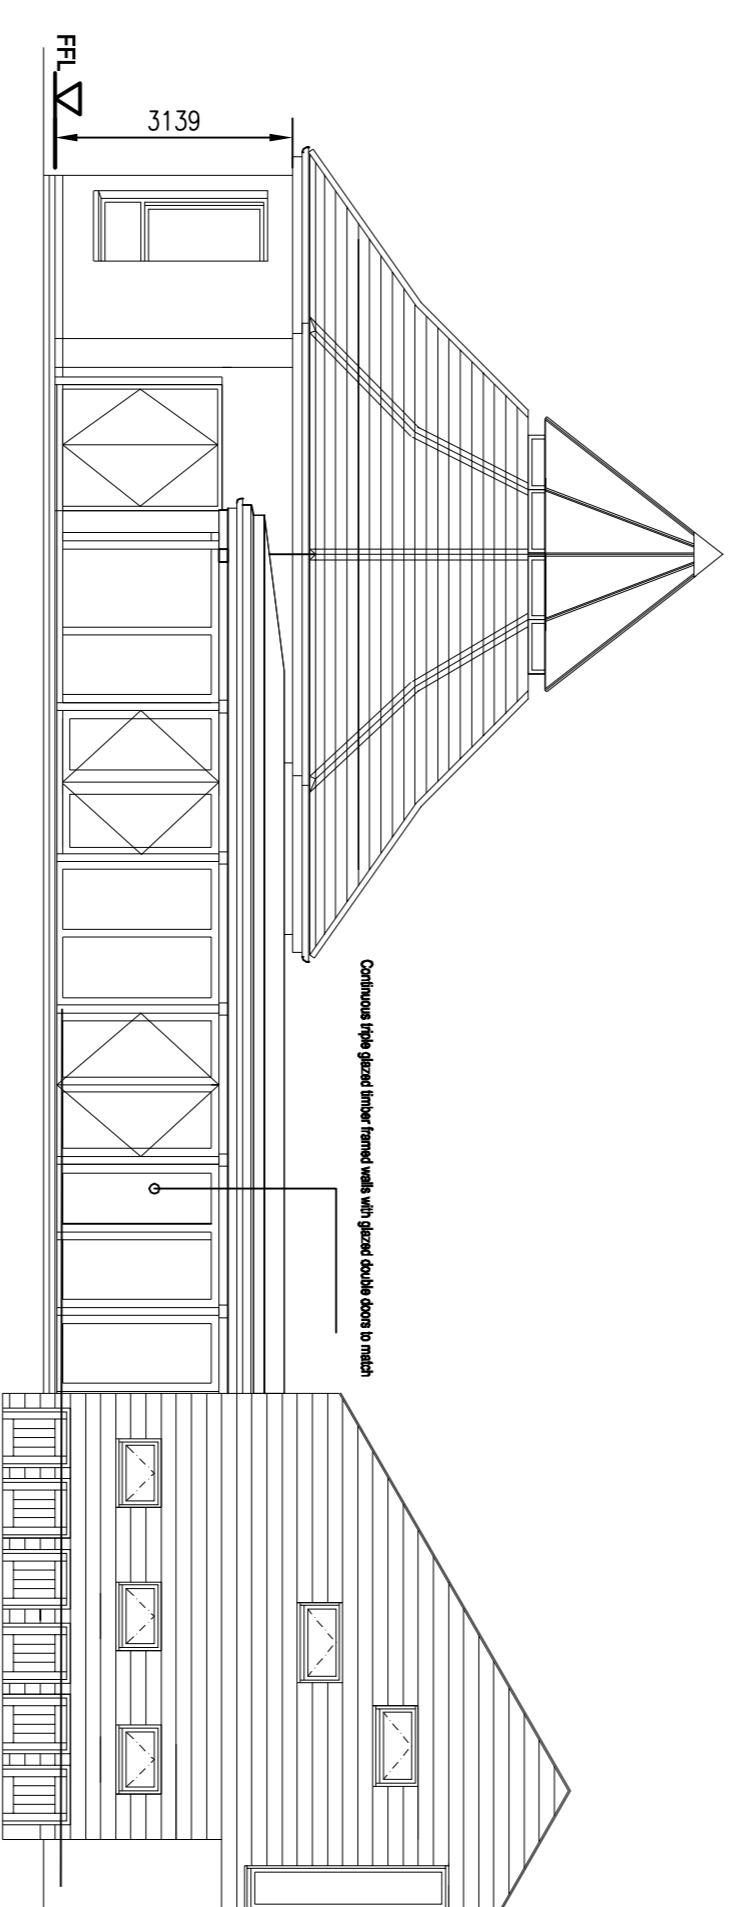

EAST ELEVATION

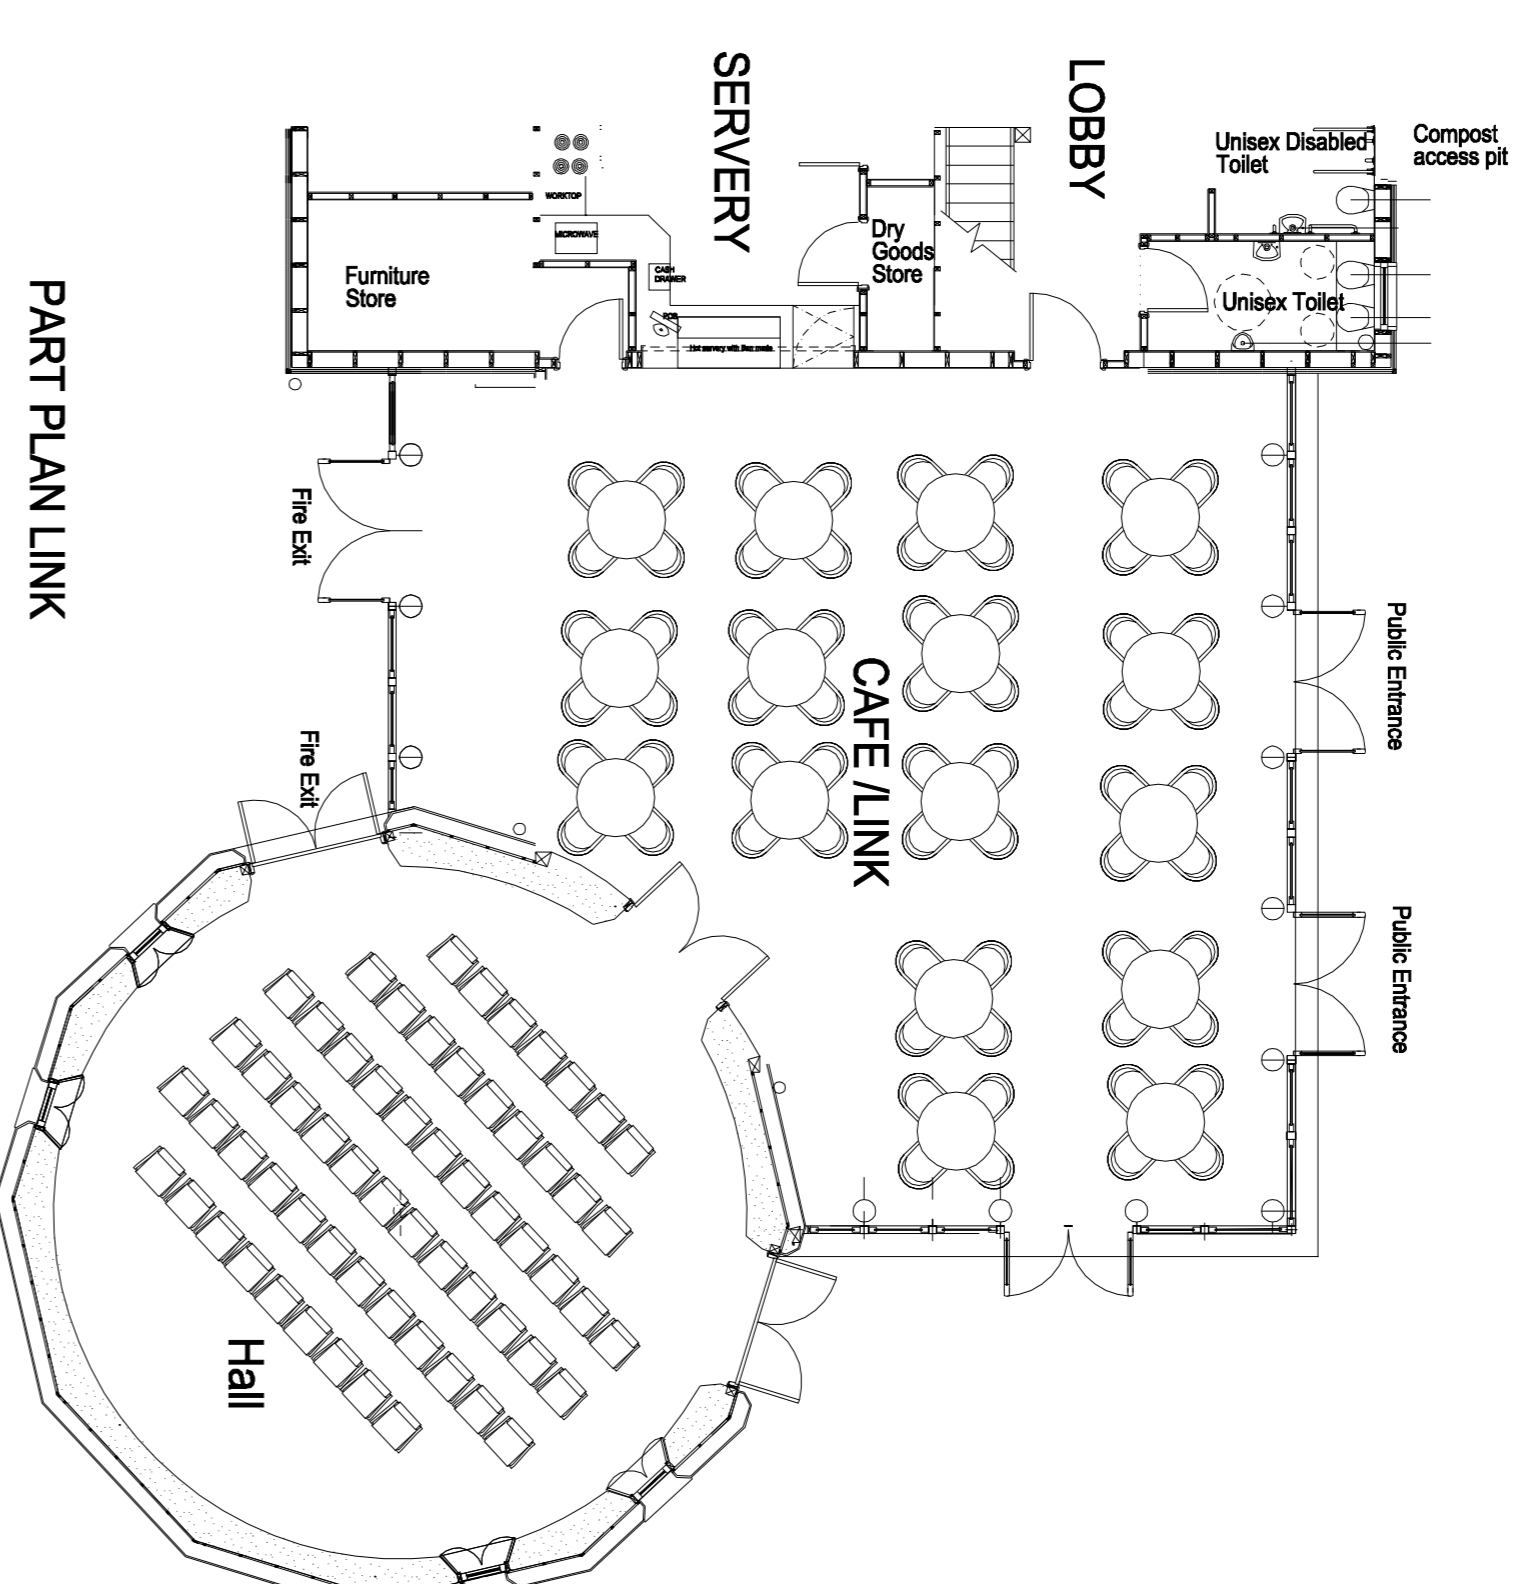

PART PLAN LINK

<b>Project:</b>	Woodland Community Hall	<b>Hill Holt Wood</b> A46 Lincolnshire LN6 9JP E Mail: <a href="mailto:admin@hillholtwood.com">admin@hillholtwood.com</a> Phone/ Fax: 01636 892836 Web: <a href="http://www.hillholtwood.com">www.hillholtwood.com</a>	
<b>Client:</b>	Hill Holt Wood		
<b>Drawing Title:</b>	Planning Amendment Proposed Elevational Treatment To Link / Cafeteria		
<b>Date:</b>	JULY 2009	<b>Revision:</b>	
<b>Drawn:</b>	MTL	<b>Revision Date:</b>	
<b>Drawing No.:</b>	2009.07.01	THIS DRAWING IS A COPYRIGHT AND NO PORTION SHOULD BE USED WITHOUT CONSENT. NO DIMENSIONS ARE TO BE SCALED OFF THIS DRAWING. ALL DIMENSIONS ARE TO BE VERIFIED ON SITE.	